




NORTH-WEST ELEVATION AS PROPOSED

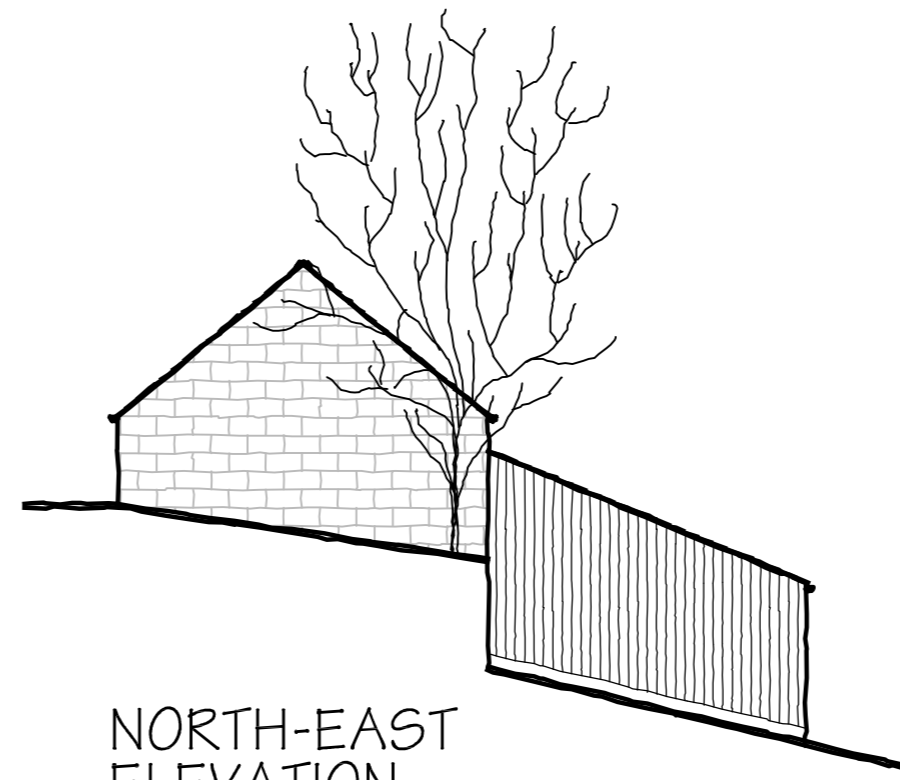

NORTH-EAST ELEVATION AS PROPOSED


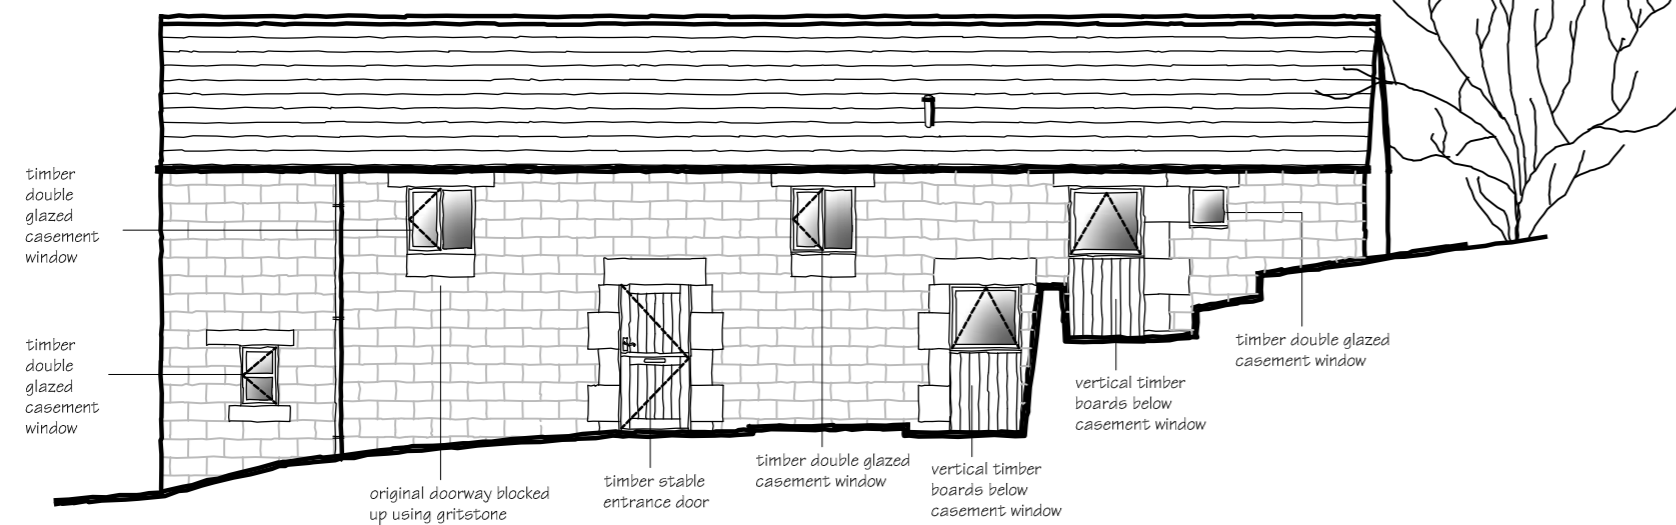


SOUTH-EAST ELEVATION AS PROPOSED

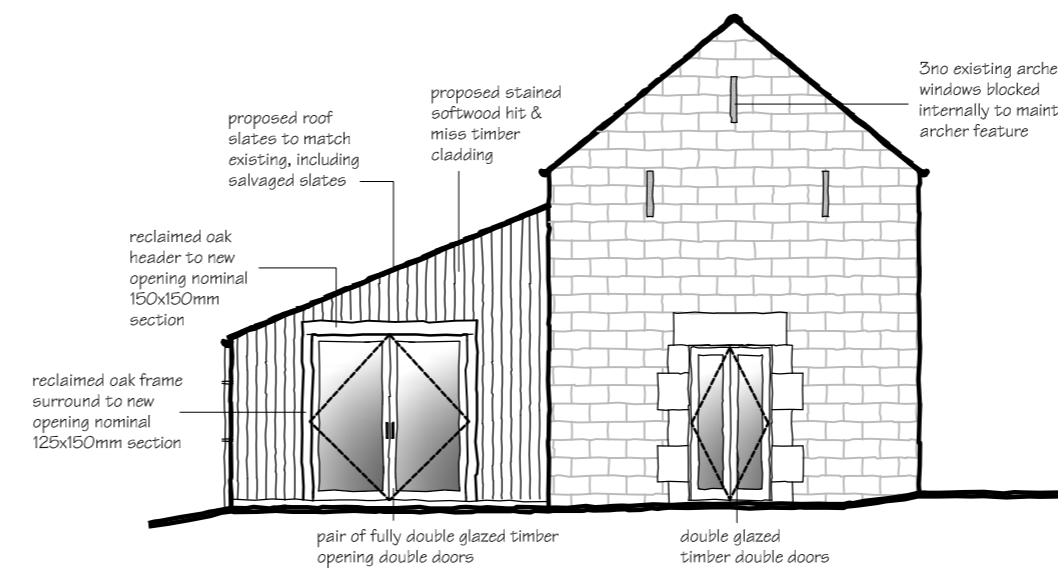


SOUTH-WEST ELEVATION AS PROPOSED

DETAIL (A)

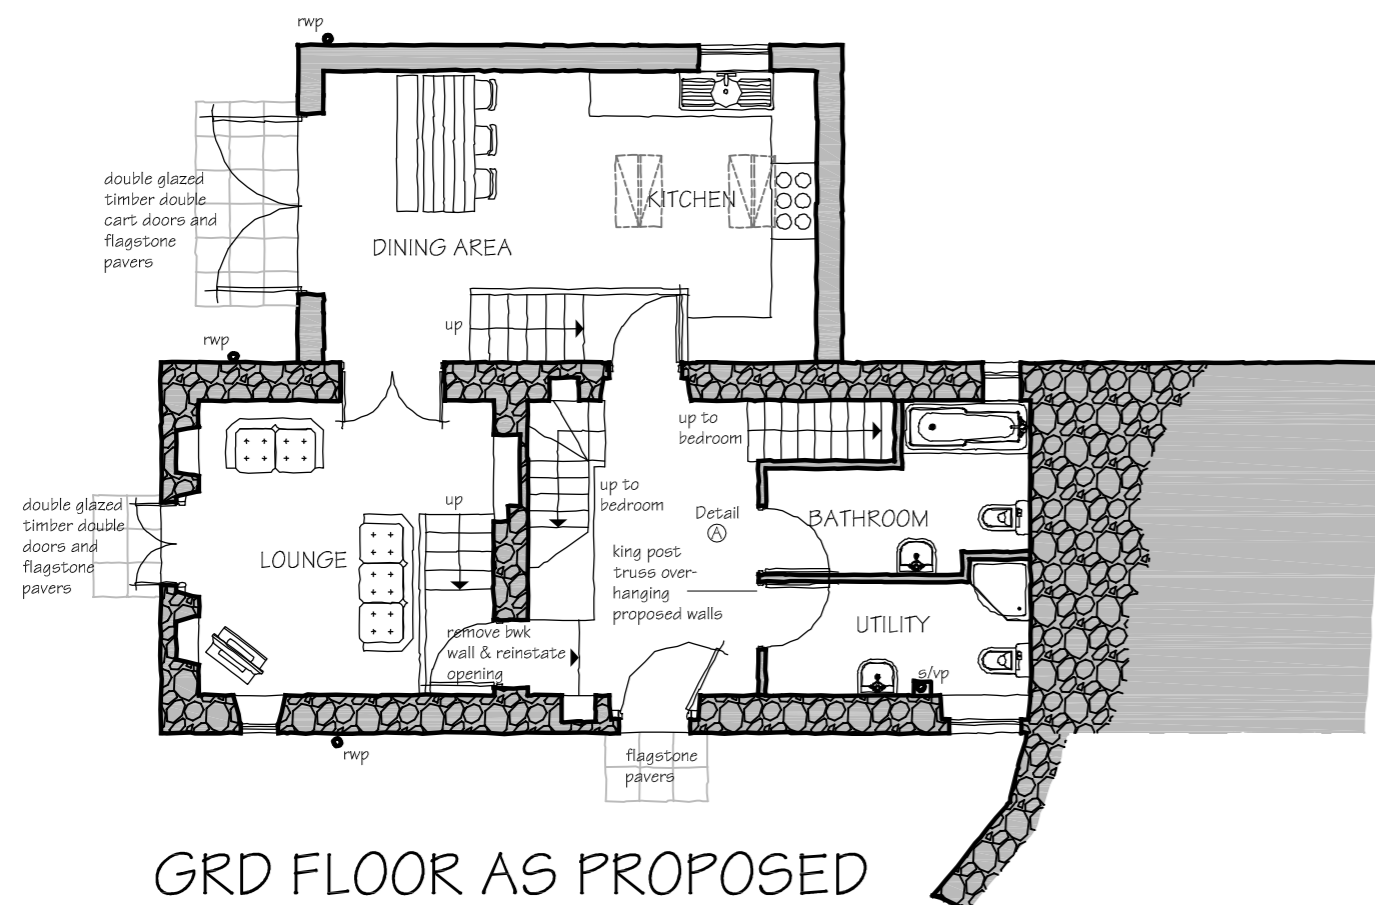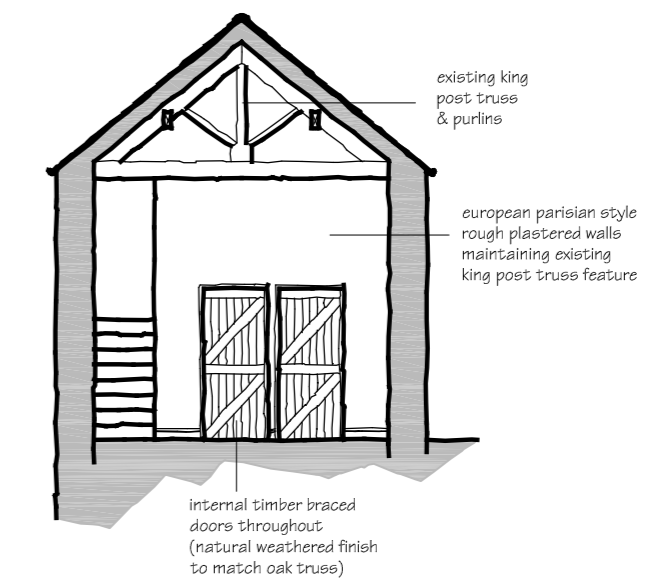

GRD FLOOR AS PROPOSED

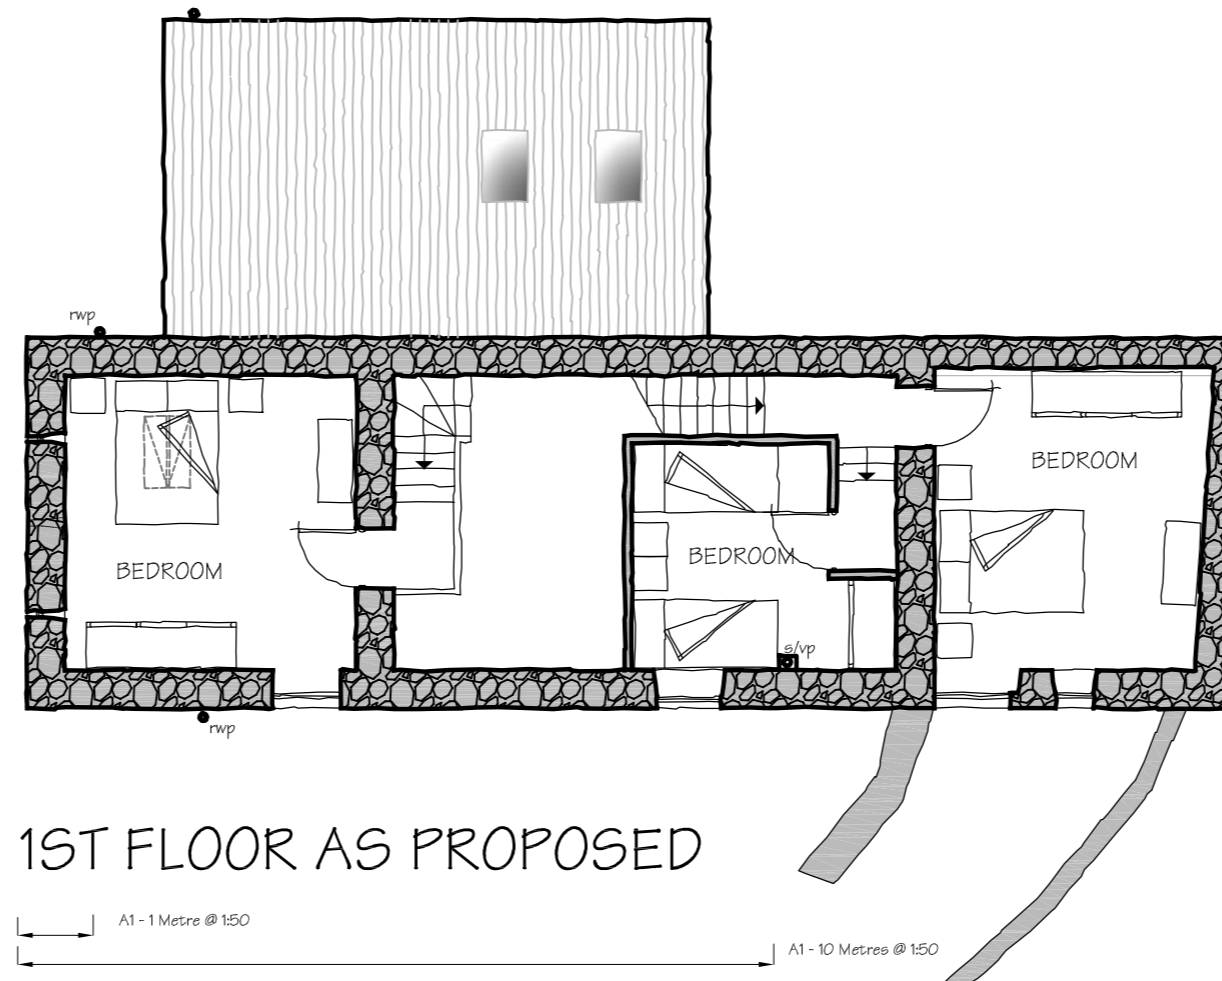

1ST FLOOR AS PROPOSED

CRESSWELL PROPERTY SURVEYS LIMITED
 CHARTERED BUILDING SURVEYORS
 ARCHITECTURAL & STRUCTURAL CONSULTANTS

DISUSED STABLE BLOCK CONVERSION
 PROPOSED PLANS 1:100 @ A2



24 MARKET STREET, ASHBY-DE-LA-ZOUCH,
 LEICESTERSHIRE, LE65 1AL
 Telephone/Fax : 01530 563444 / 636
 Website : www.property-surveys.com E-mail : info@property-surveys.com
 © Copyright Reserved. No unauthorised reproduction without permission.